

Do - Brede school Alblasserdam



ds. Joannes Beukelman
school

Kiekeboe!



Architectenbureau Born BV BNA

Doetinchemsestraat 3
3241 AA Middelharnis
Postbus 30
3240 AA Middelharnis
tel. 0187-482466
fax 0187-487357
info@bornarchitecten.nl

24-01-2013




Architectenbureau BORN bv bna Middelharnis



Do - Brede school Alblasserdam

GEVEL MESDAGLAAN

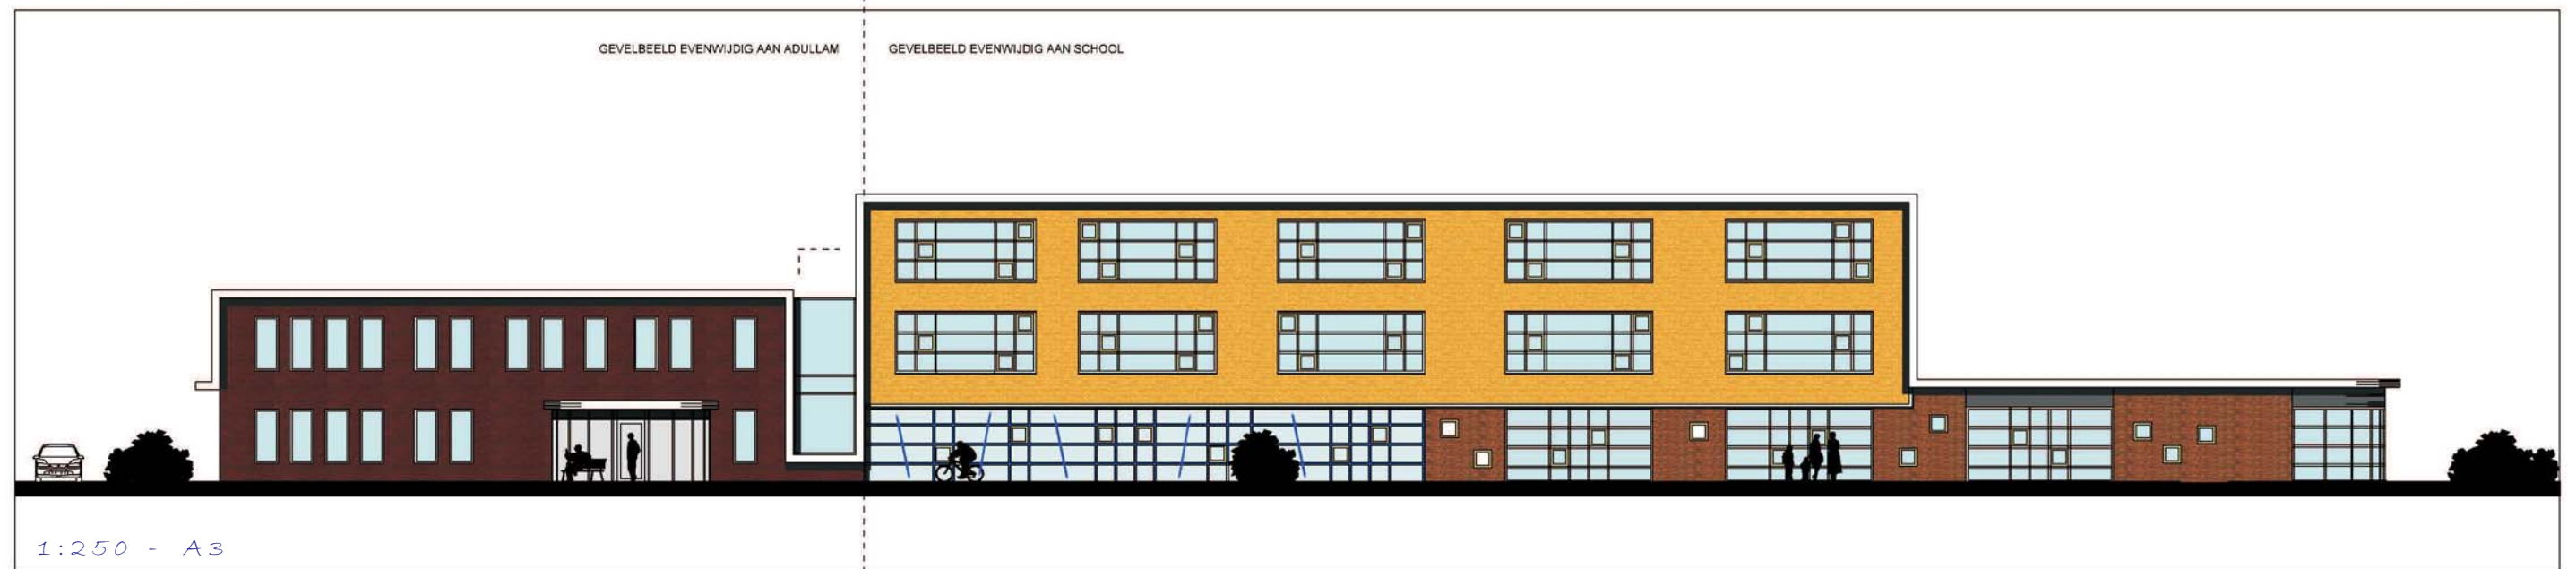



Do - Brede school Alblasserdam

GEVEL FERDINAND BOLSTRAAT





Architectenbureau BORN bv bna Middelharnis



Do - Brede school Alblasserdam



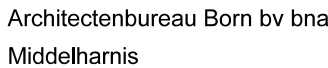

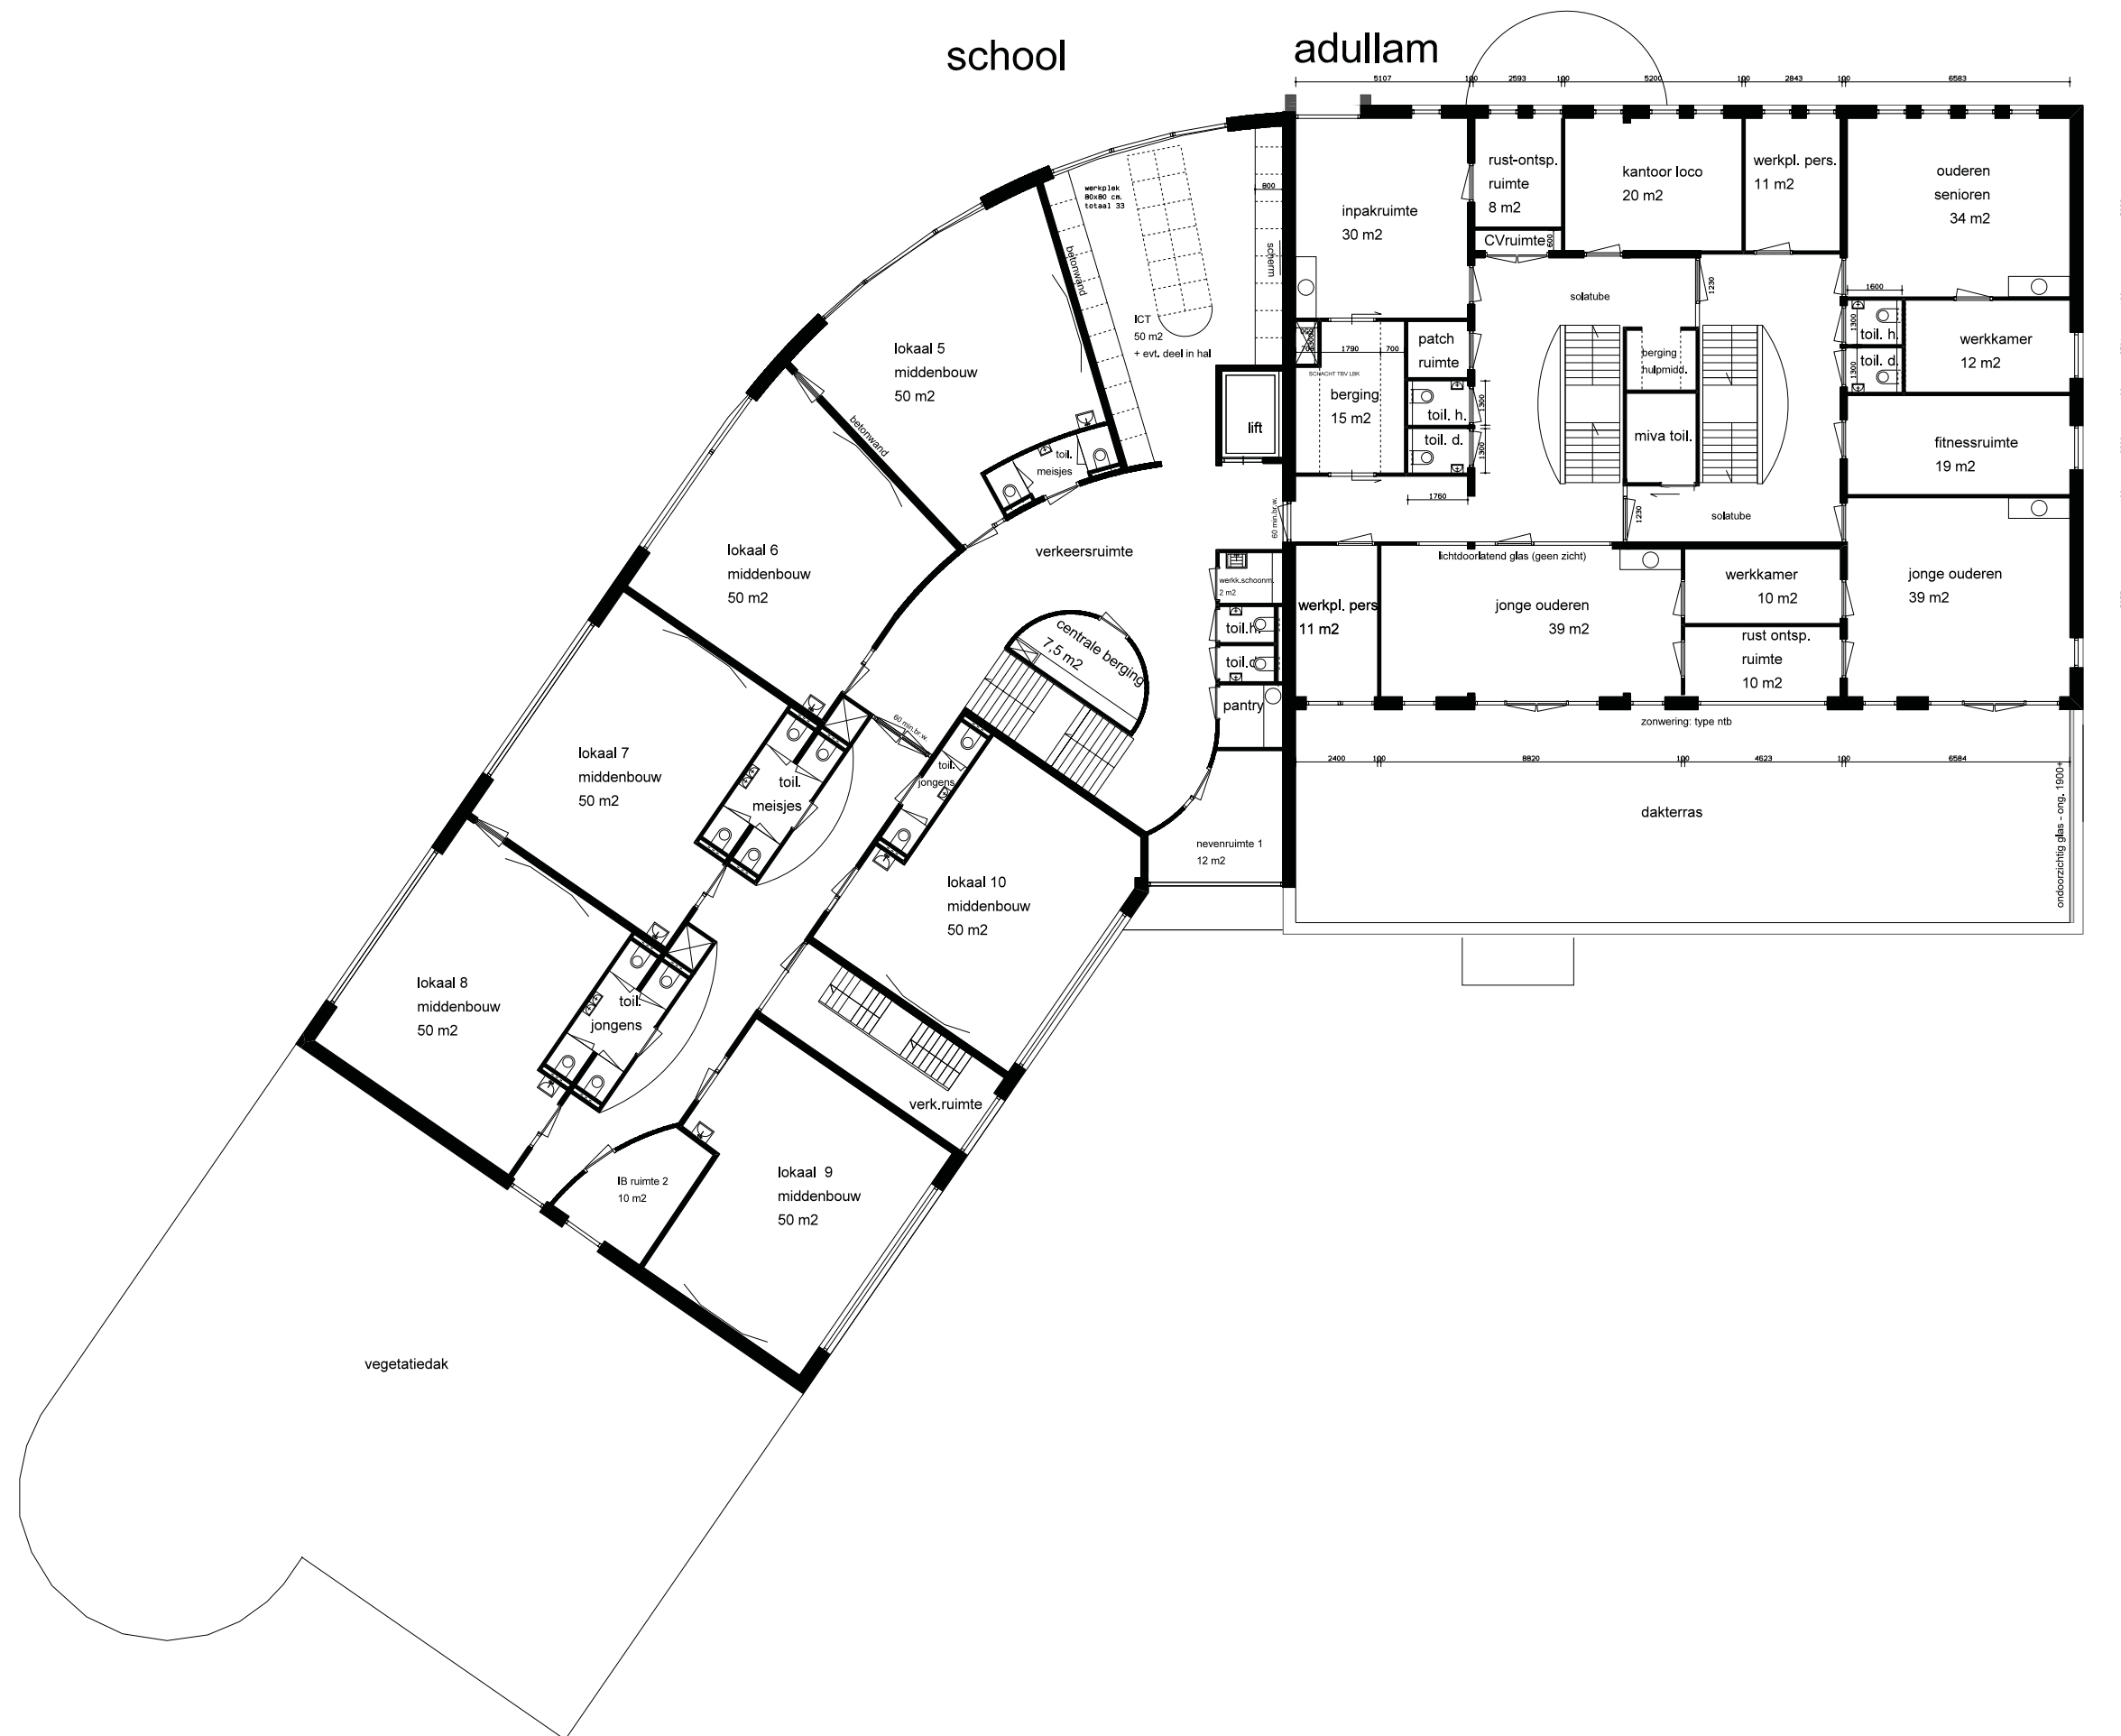

Brede school Alblasserdam


DO

eerste verdieping

A1 - schaal 1:100

24-01-2013

Architectenbureau Born bv bna
Middelharnis

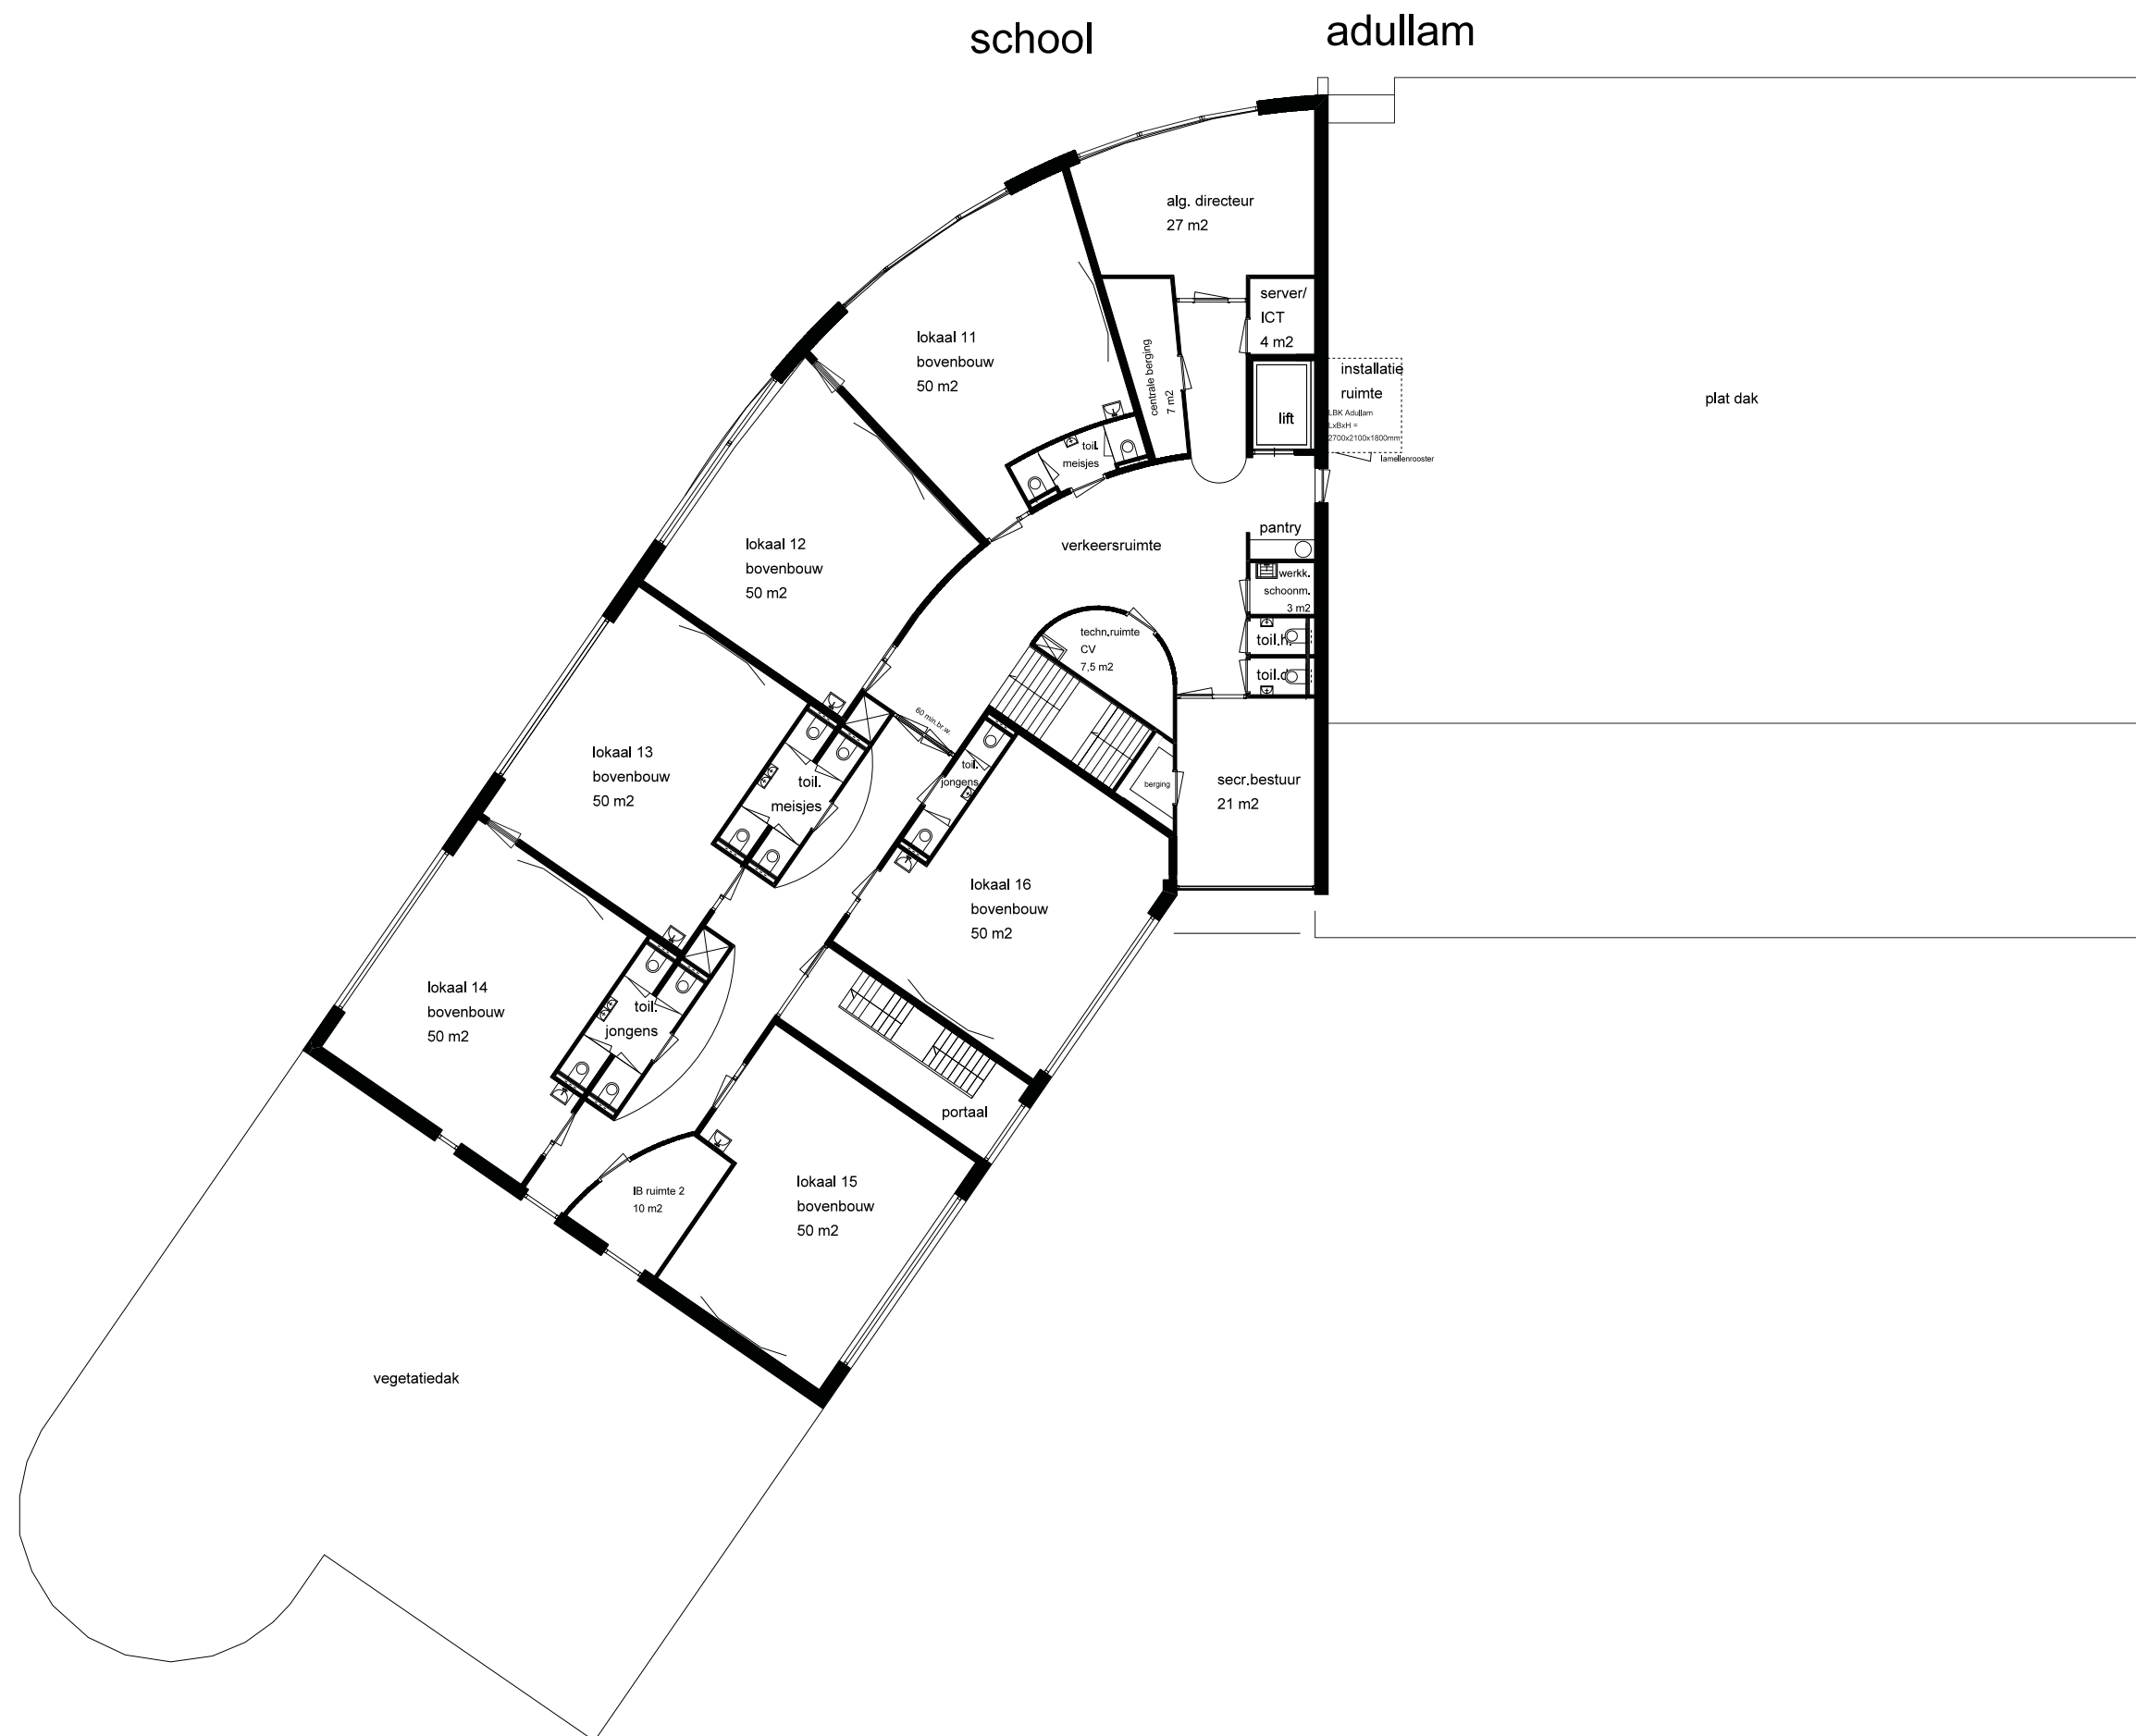

Brede school Alblasserdam

DO

tweede verdieping

A1 - schaal 1:100

24-01-2013

Architectenbureau Born bv bna
Middelharnis