



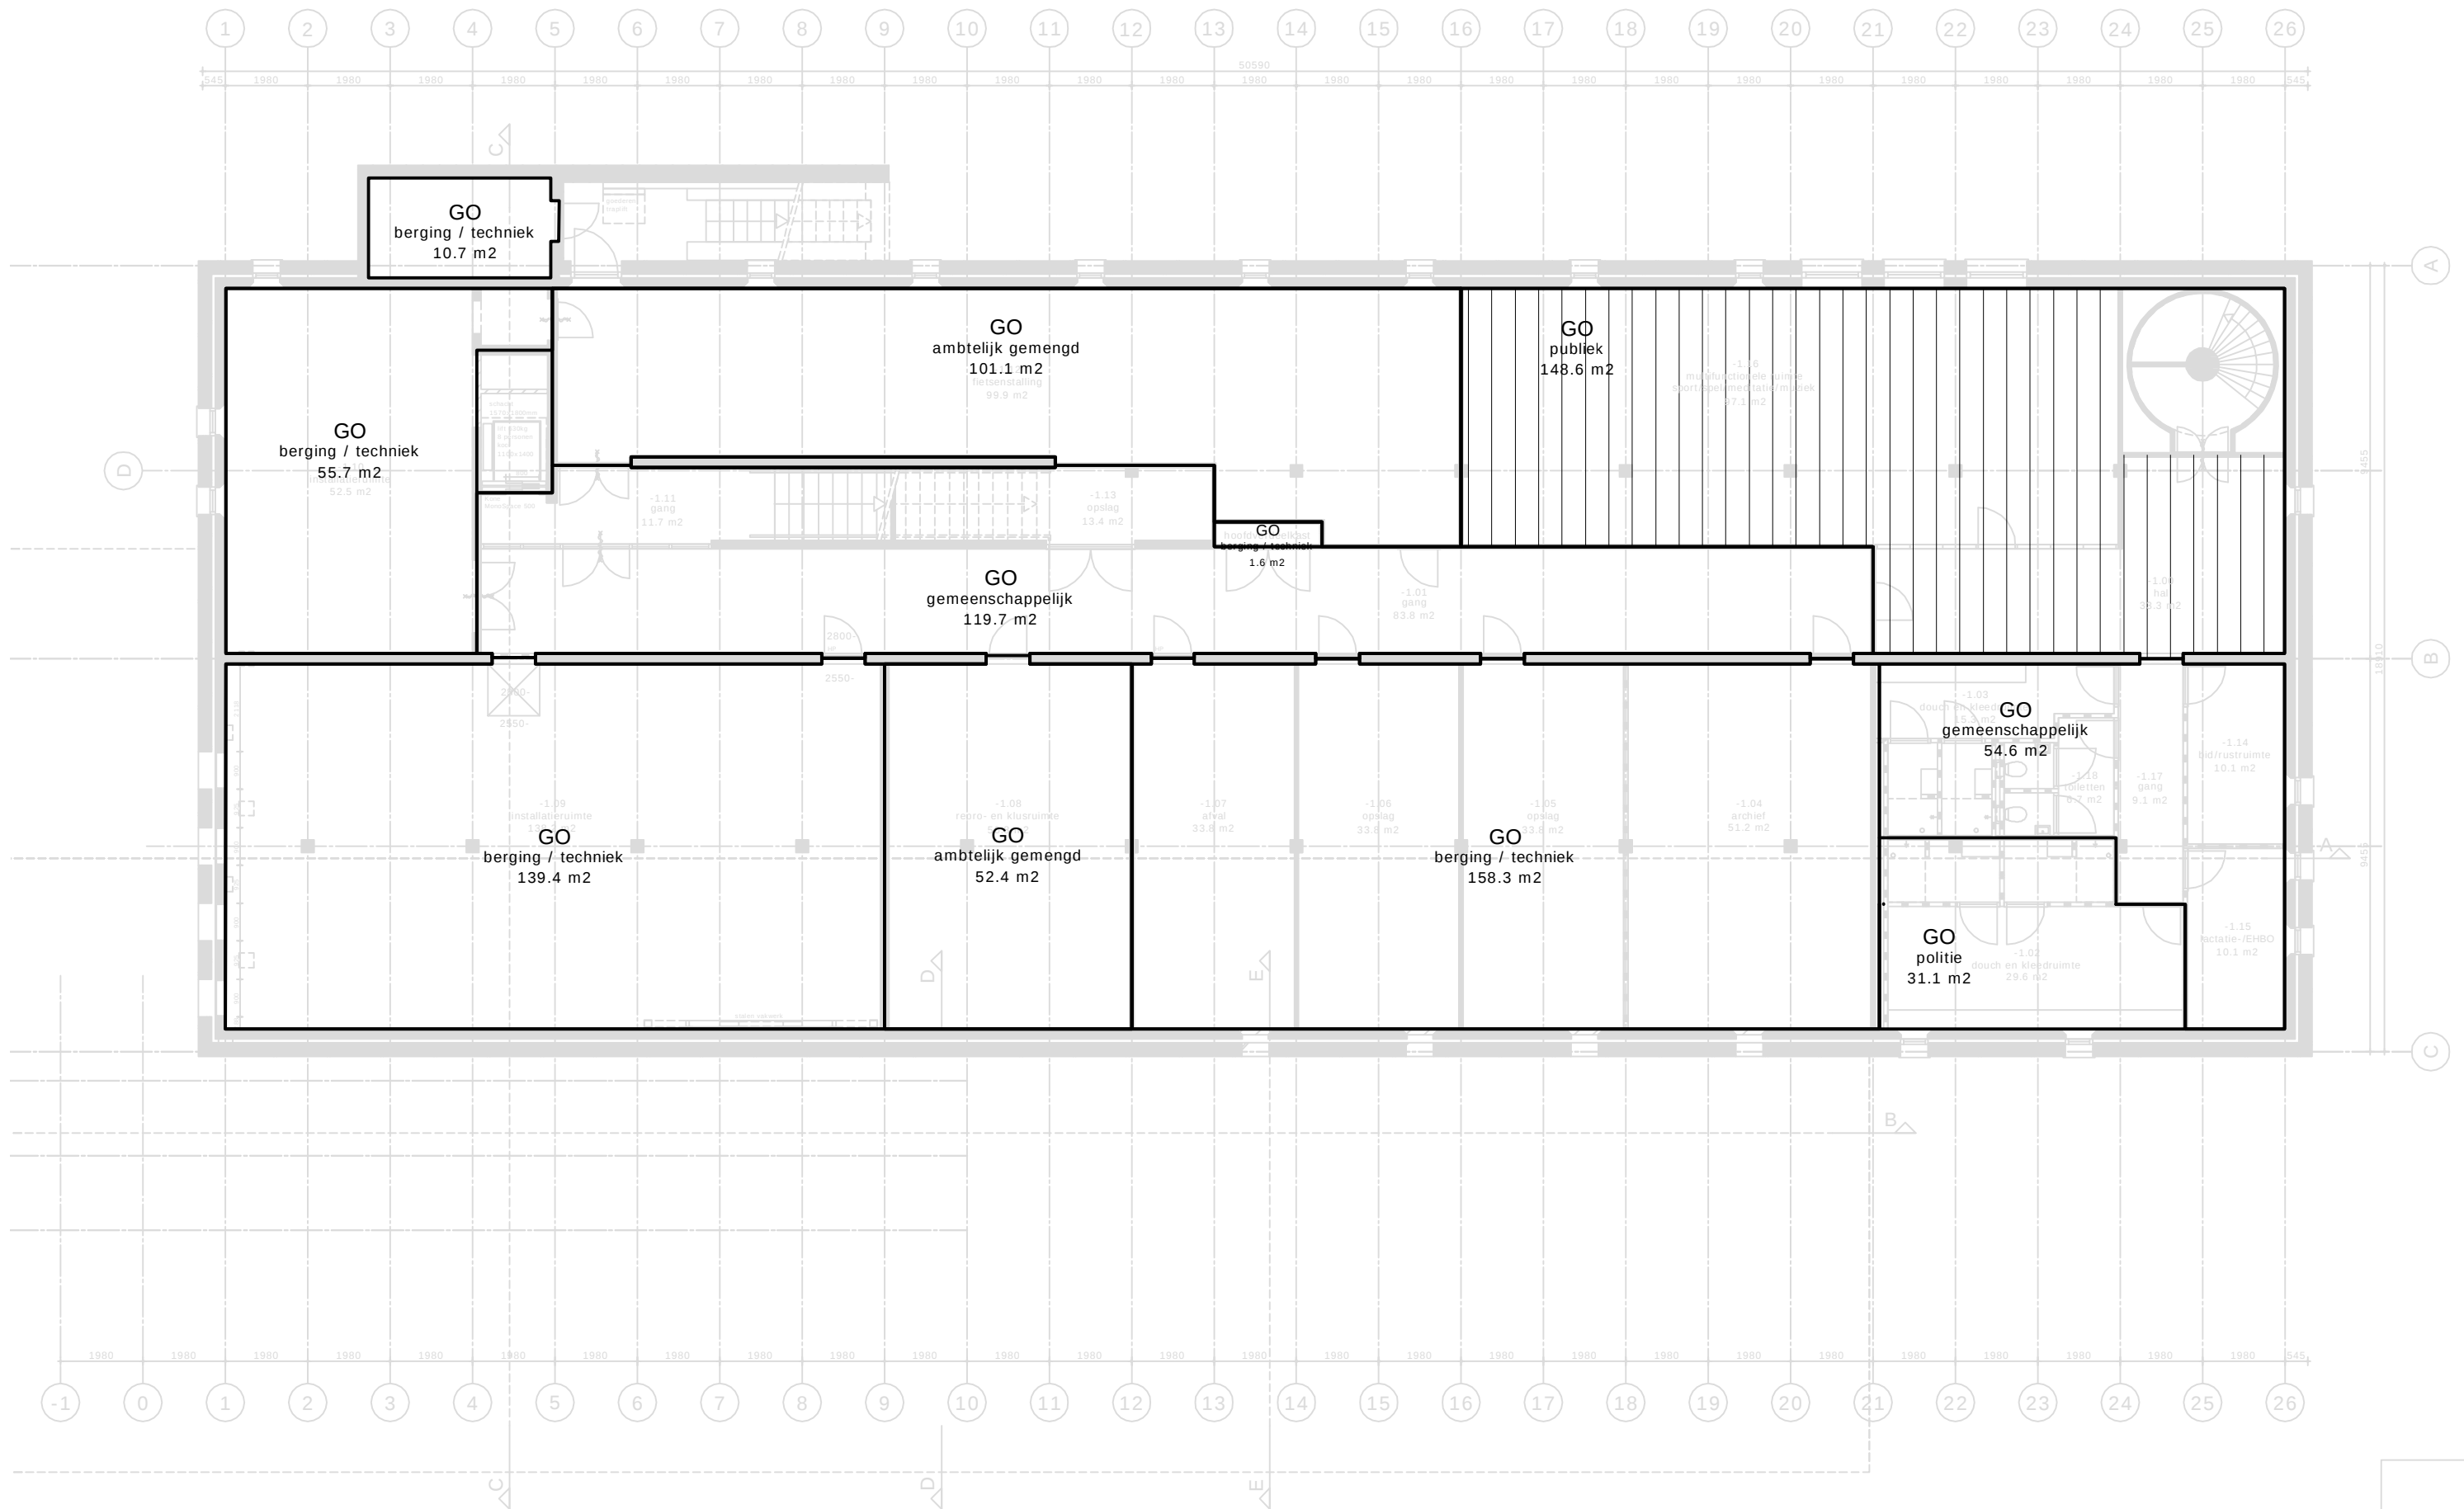

A4990 GO PLATTEGROND KELDER

1:150 20.06.17 A4990


DP⁶

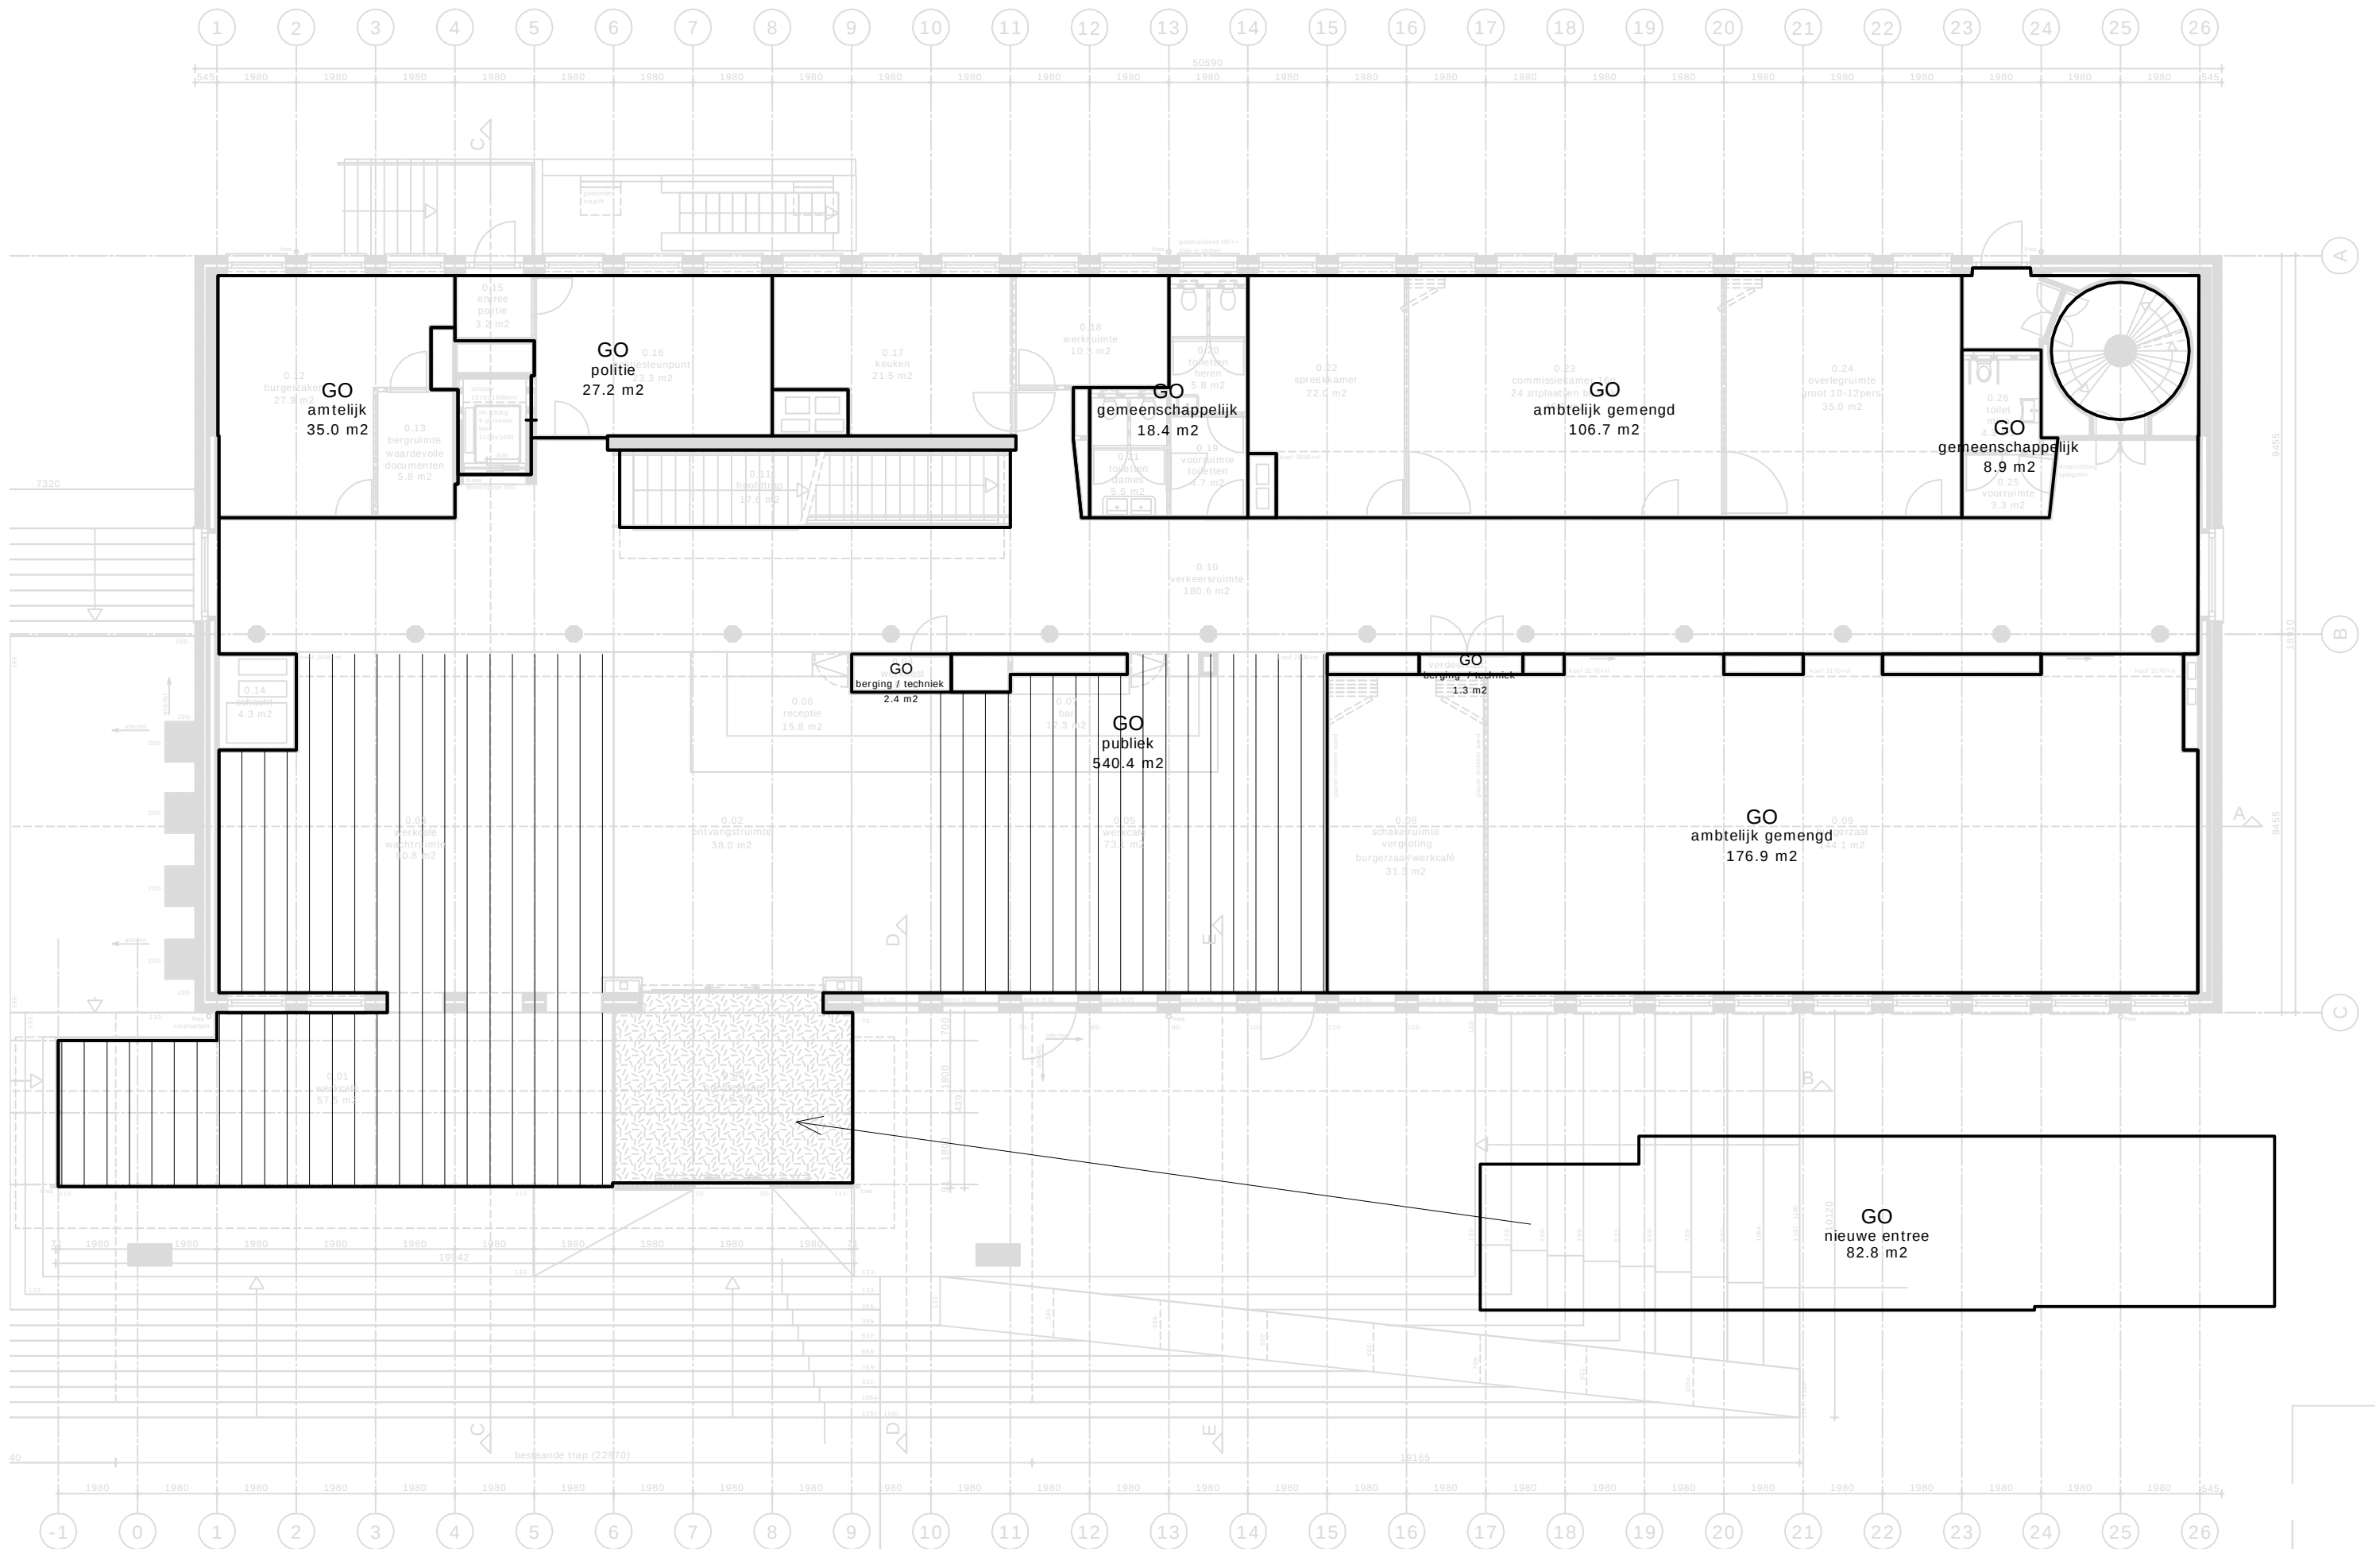


A4990 GO PLATTEGROND BEGANE GROND

1:150 20.06.17 A4990


DP6

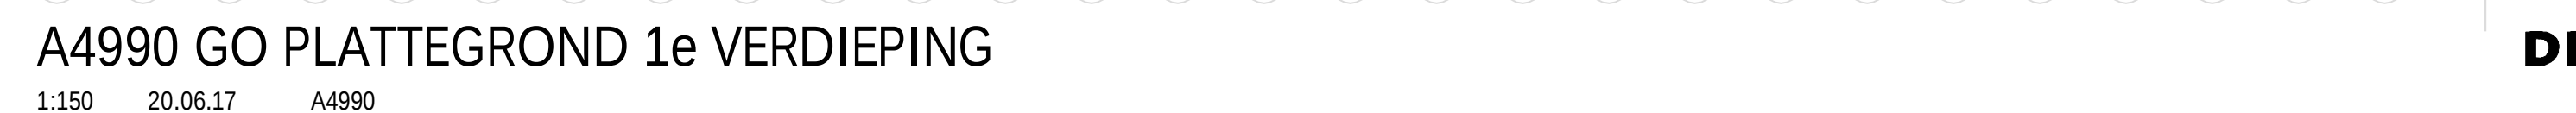

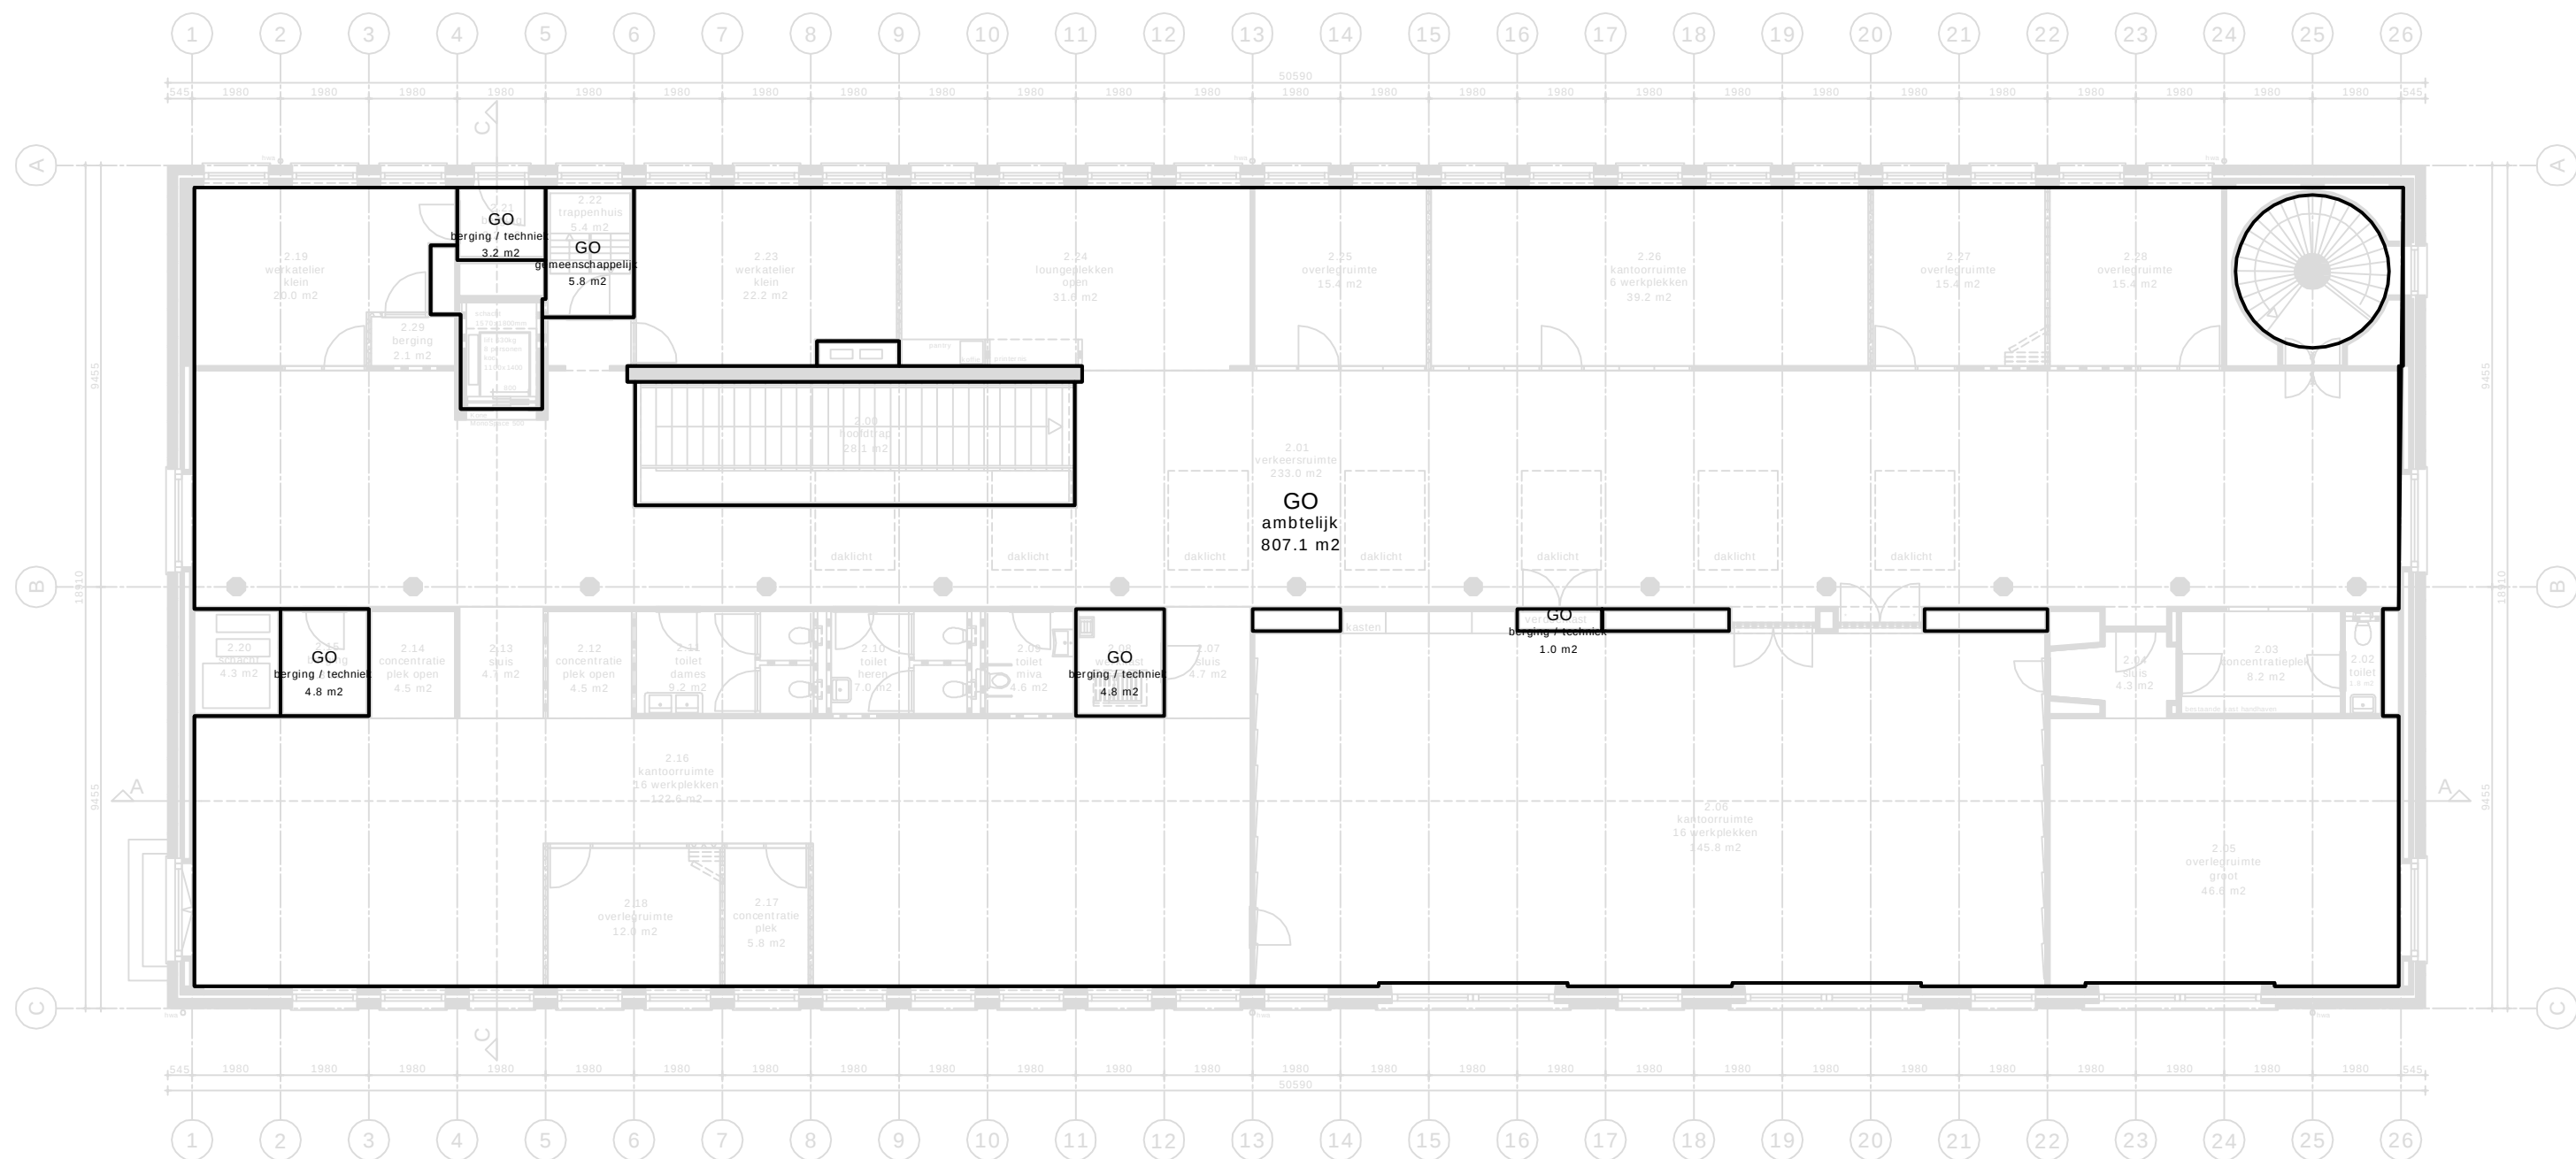

A4990 GO PLATTEGROND 2e VERDIEPING

1:150 20.06.17 A4990

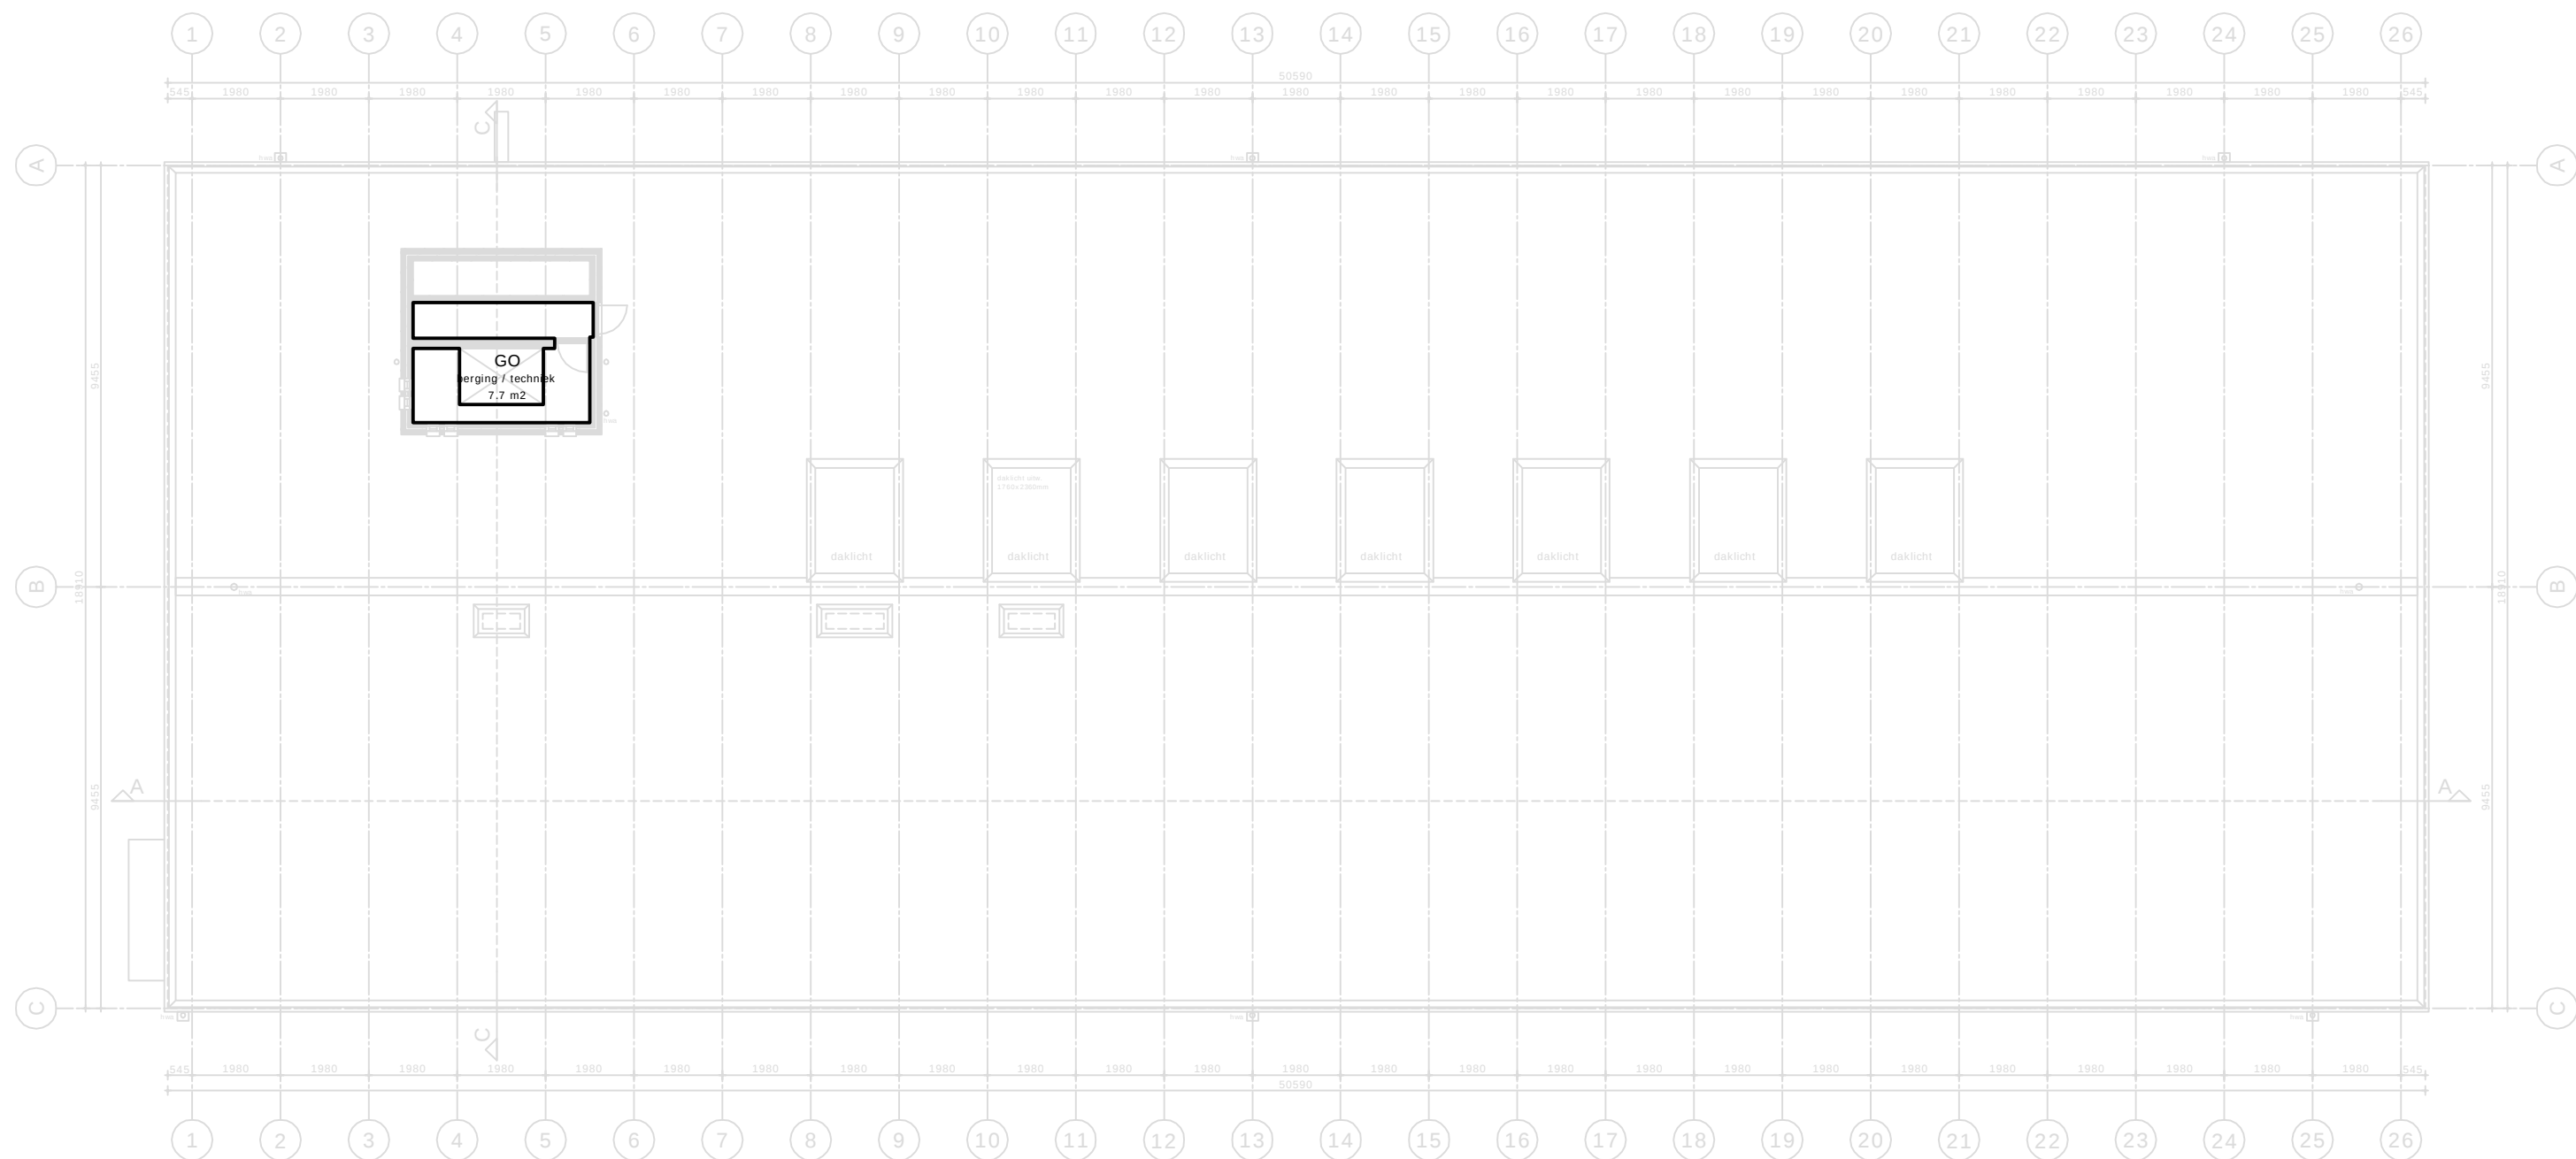

A4990 GO PLATTEGROND DAK

1:150 20.06.17 A4990

DP⁶